



# SL207 >> END FIXED

## FRONT ELEVATION

## SIDE ELEVATION

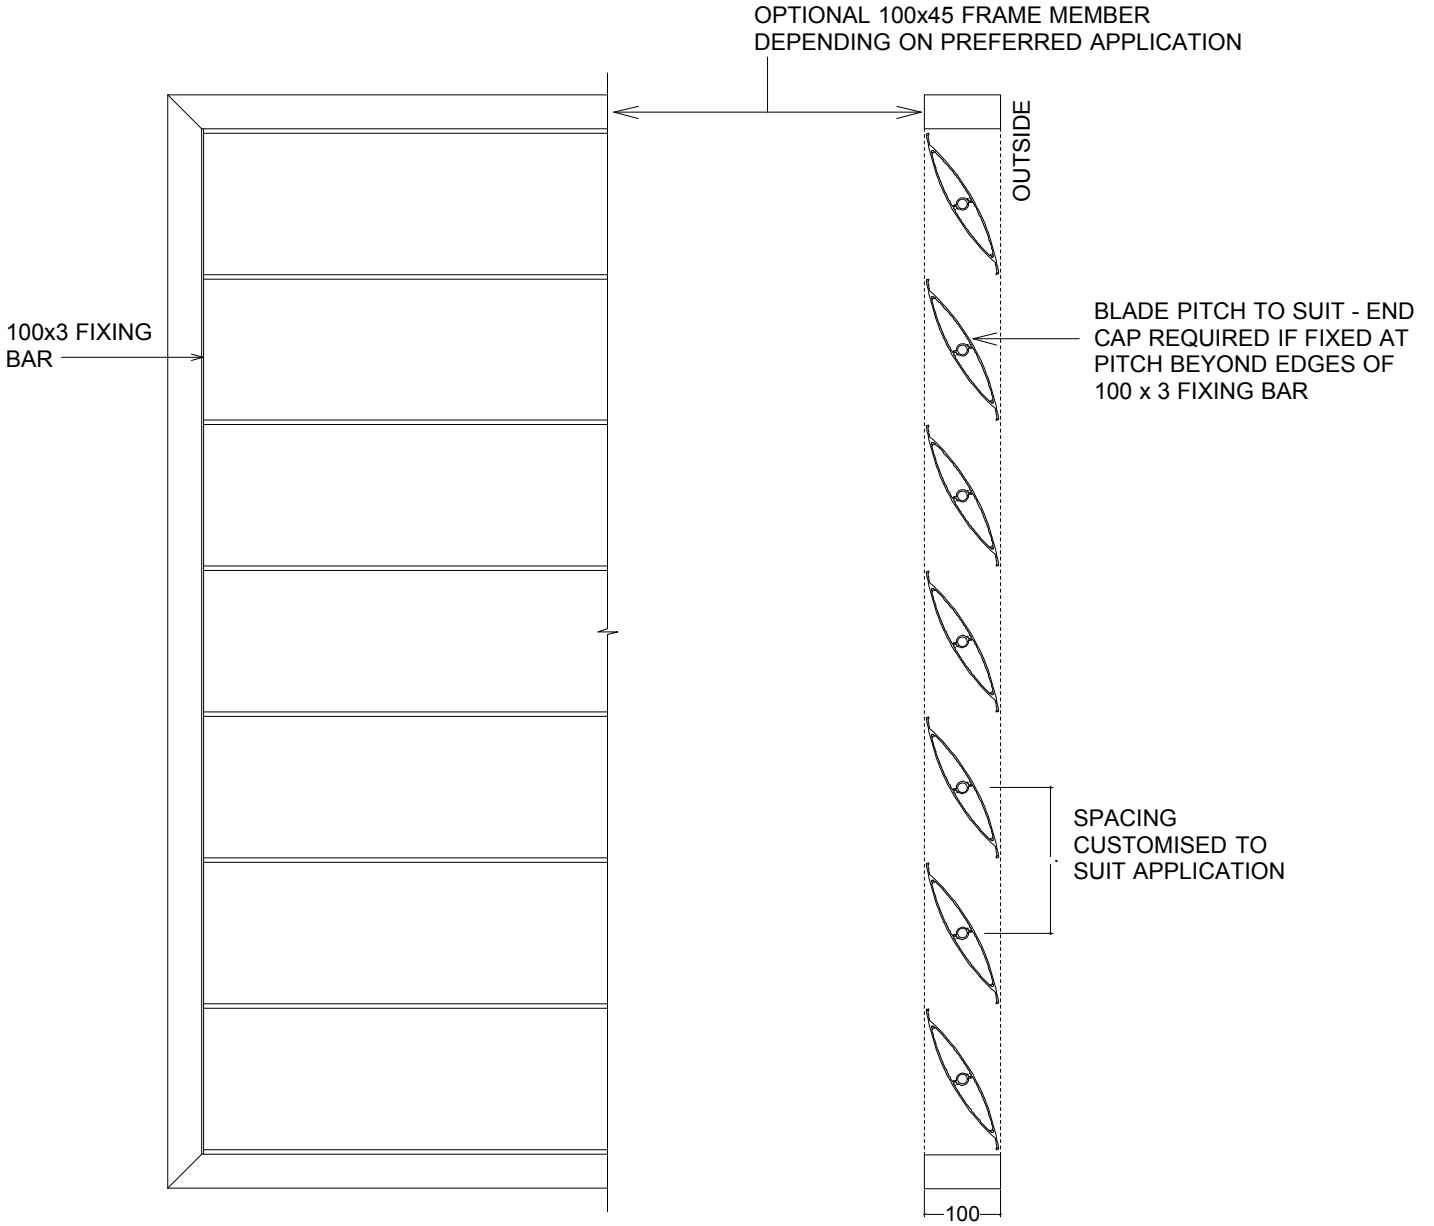

## PLAN

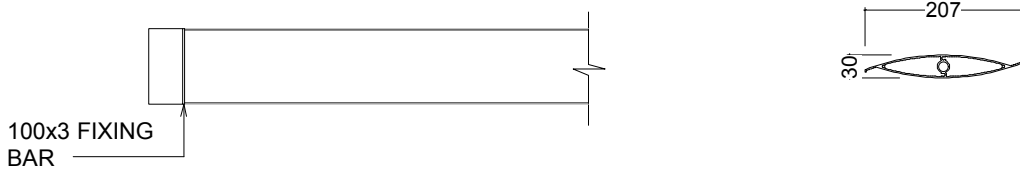

LOUVRE CAN ALSO BE CONFIGURED VERTICALLY OR OVERHEAD (NON-WEATHERTIGHT)



5.07

Scale : 1:10

Date Modified : 01.07.14

p +64 9 525 2525  
e info@locarno.co.nz

www.locarno.co.nz

(c) LOCARNO LOUVRES 2014