


# RL130 >> SLIDING SHUTTER DETAIL

## SIDE ELEVATION

## FRONT ELEVATION

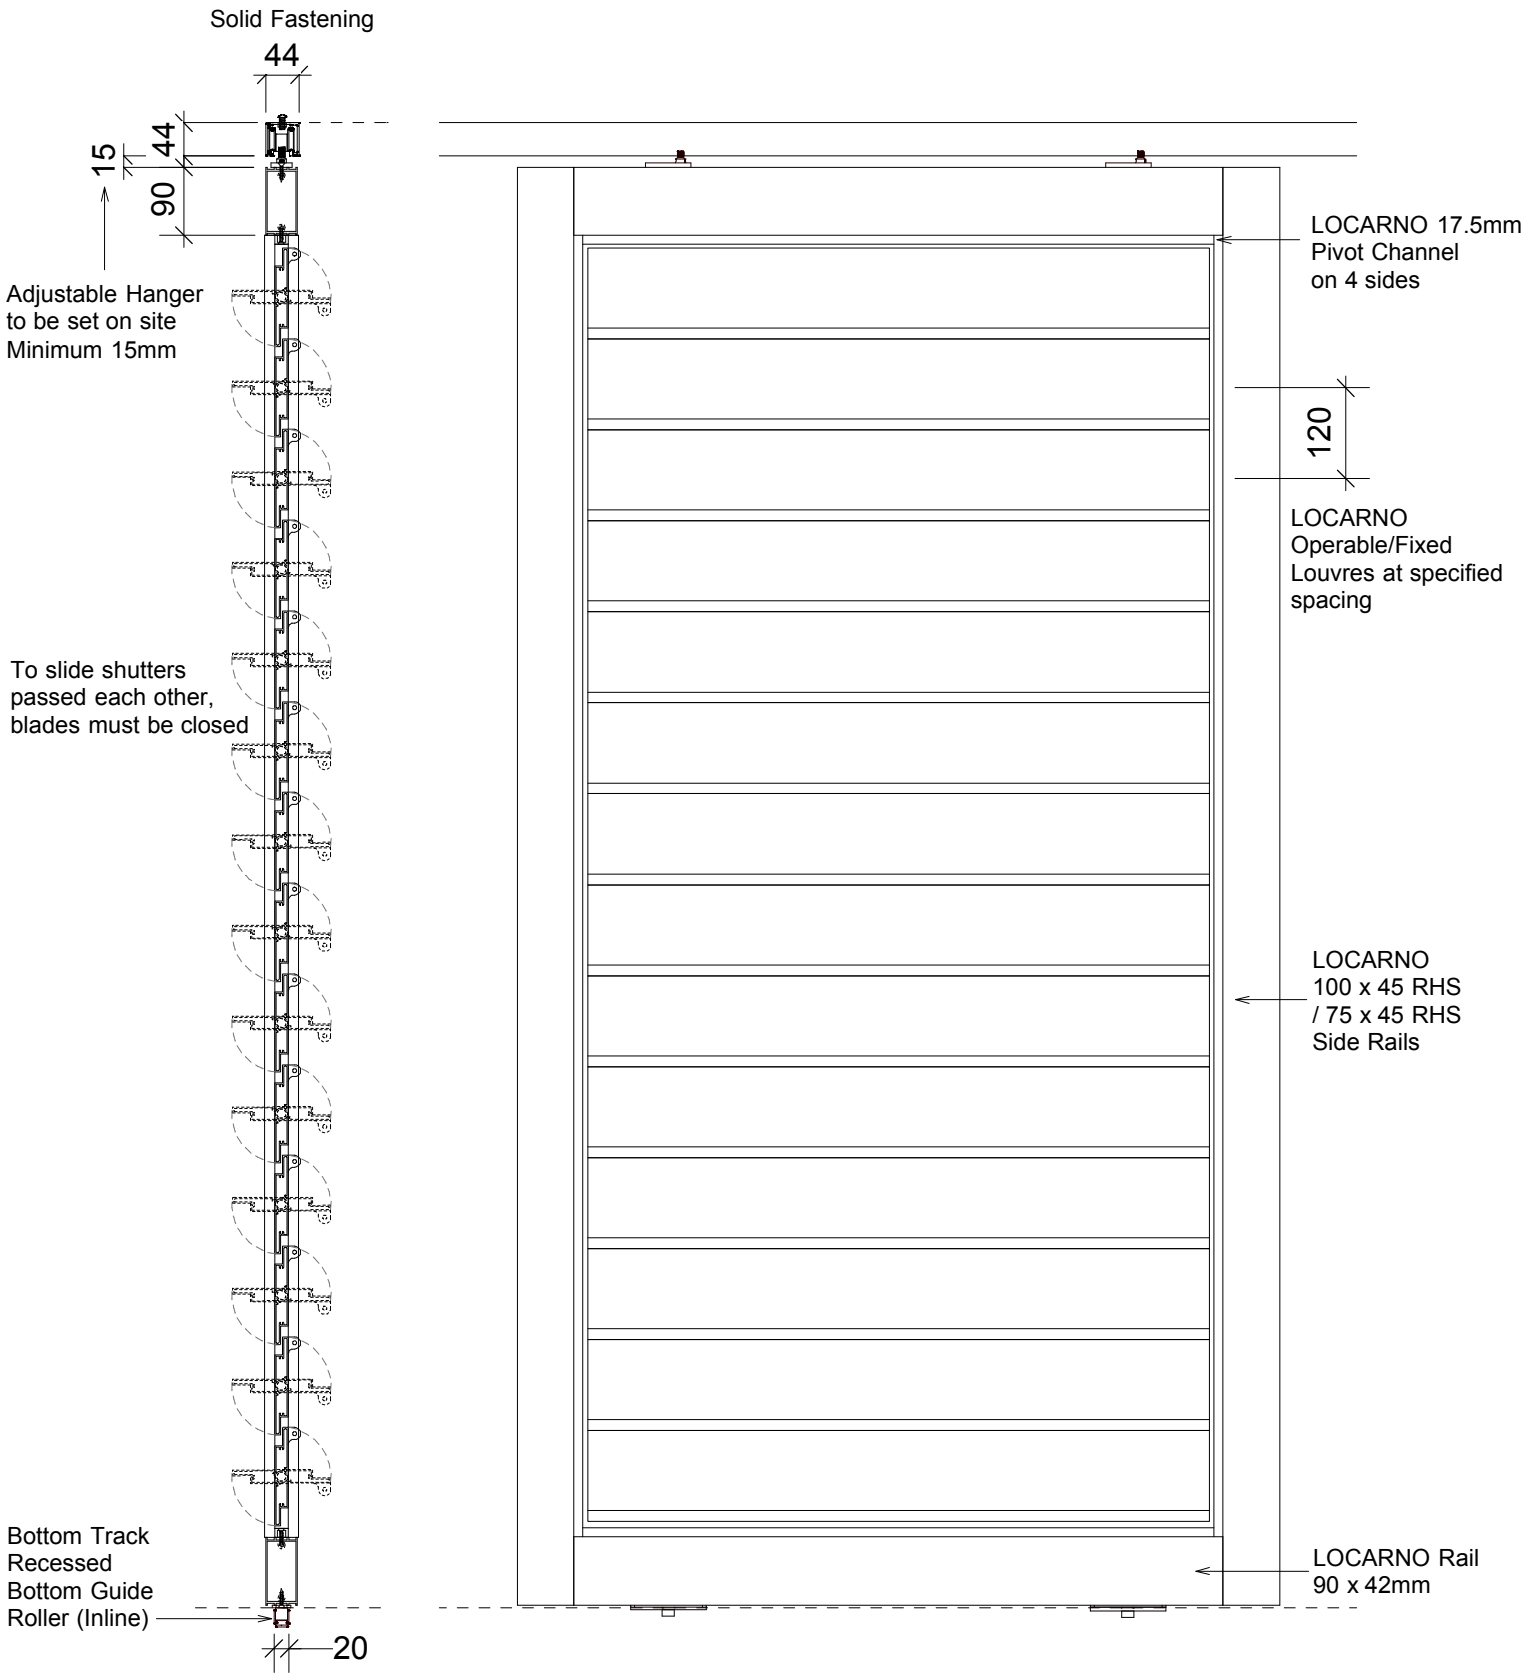

Sliding Shutter Components  
Typical Detail

Scale : 1:10  
Date Modified : 01.07.14

p +64 9 525 2525  
e info@locarno.co.nz  
www.locarno.co.nz  
(c) LOCARNO LOUVRES 2014