


SL130 >> SLIDING SHUTTER DETAIL

SIDE ELEVATION

FRONT ELEVATION

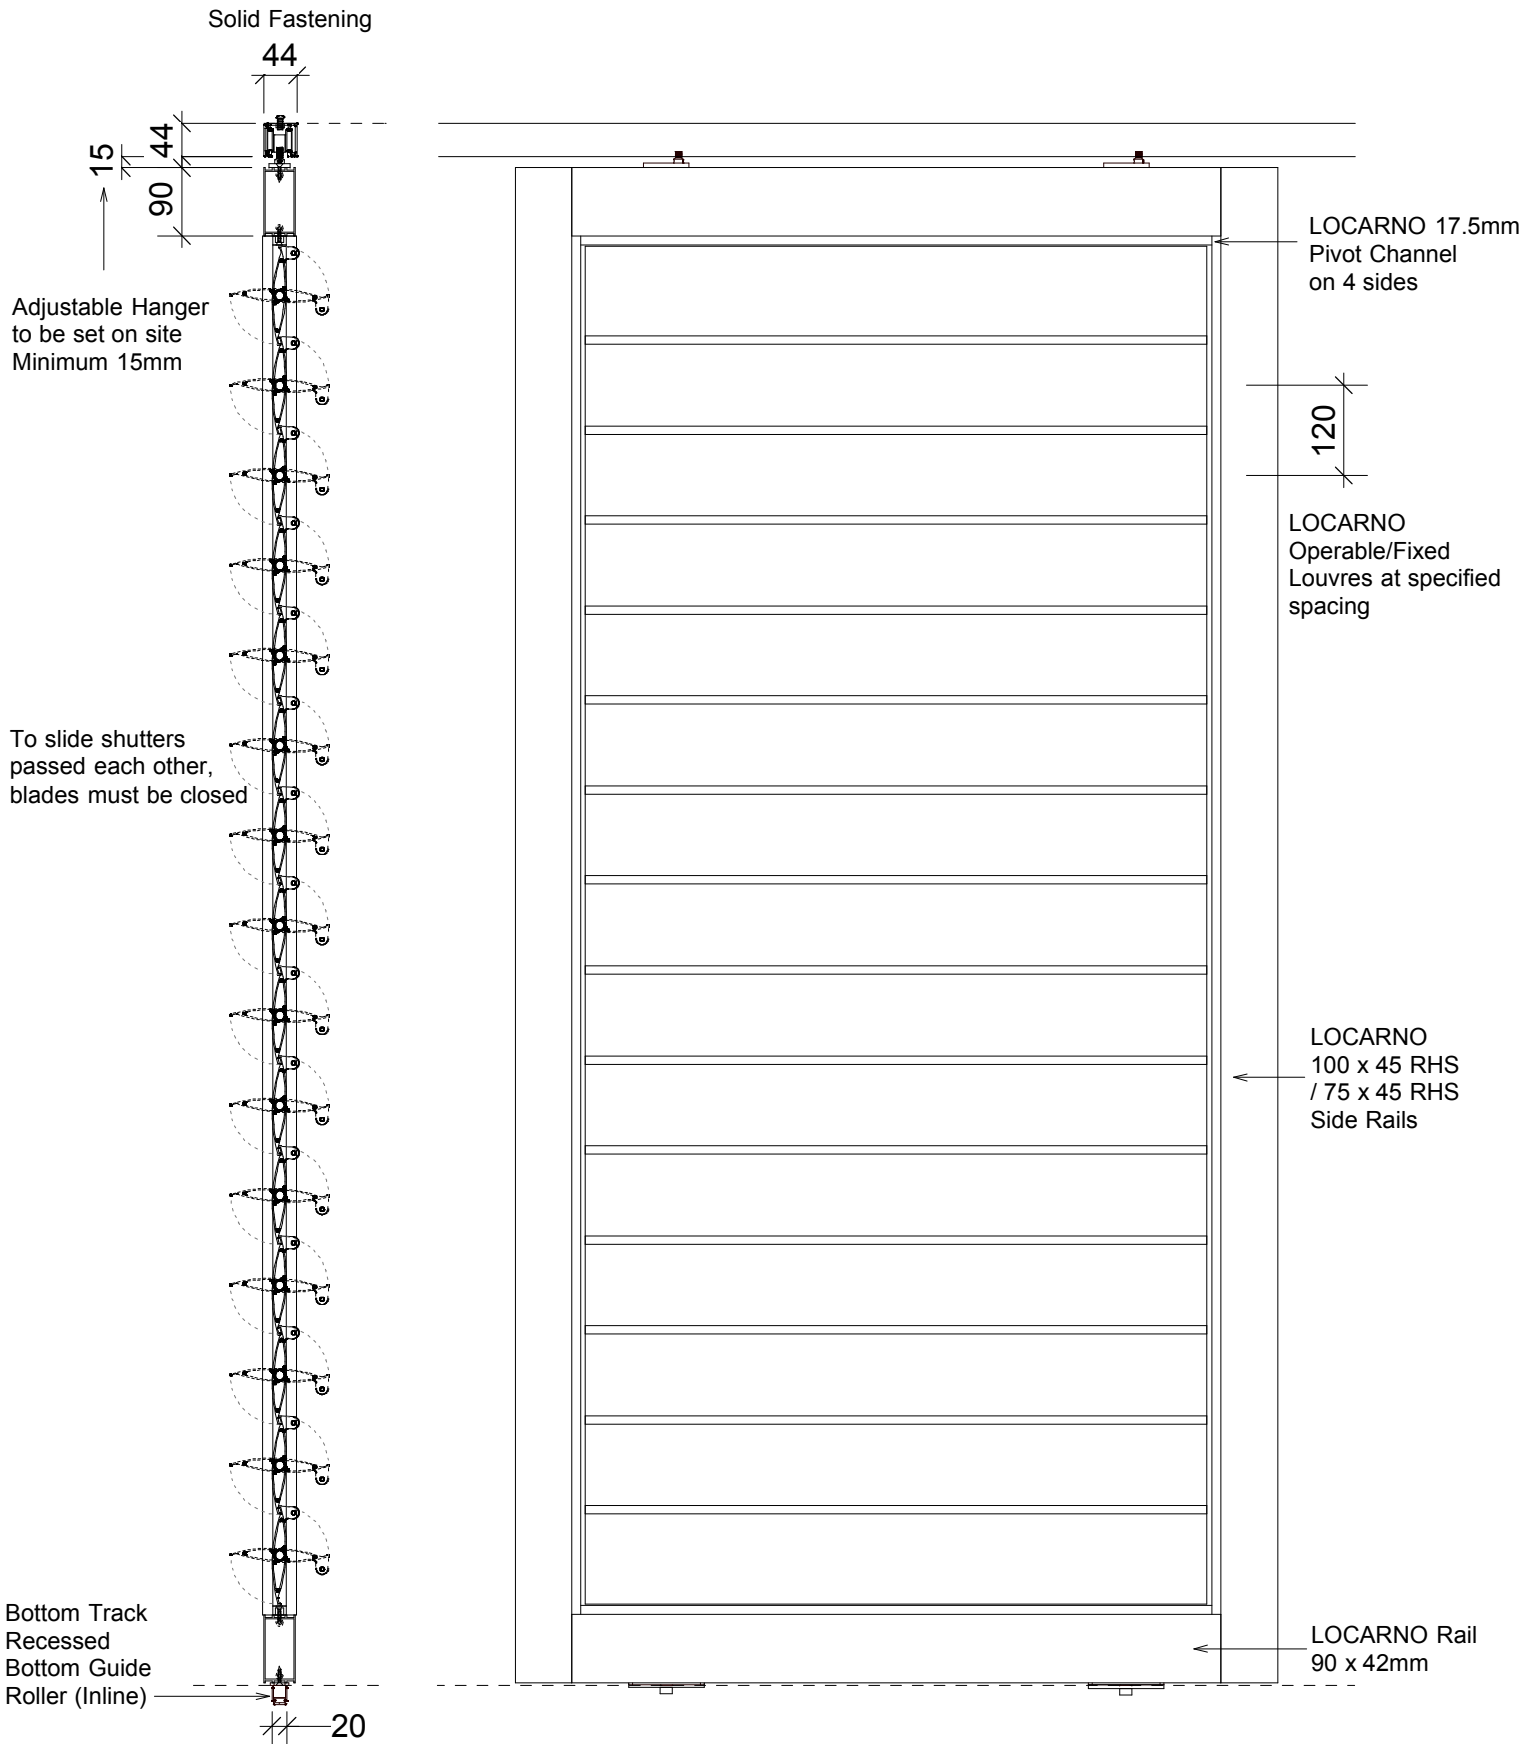

**LOCARNO
LOUVRES**

Sliding Shutter Components
Typical Detail

Scale : 1:10
Date Modified : 01.07.14

p +64 9 525 2525
e info@locarno.co.nz
www.locarno.co.nz
(c) LOCARNO LOUVRES 2014