


RLY200 >> DOUBLE BAY LOUVRE ROOF >> MOTORISED

SIDE ELEVATION

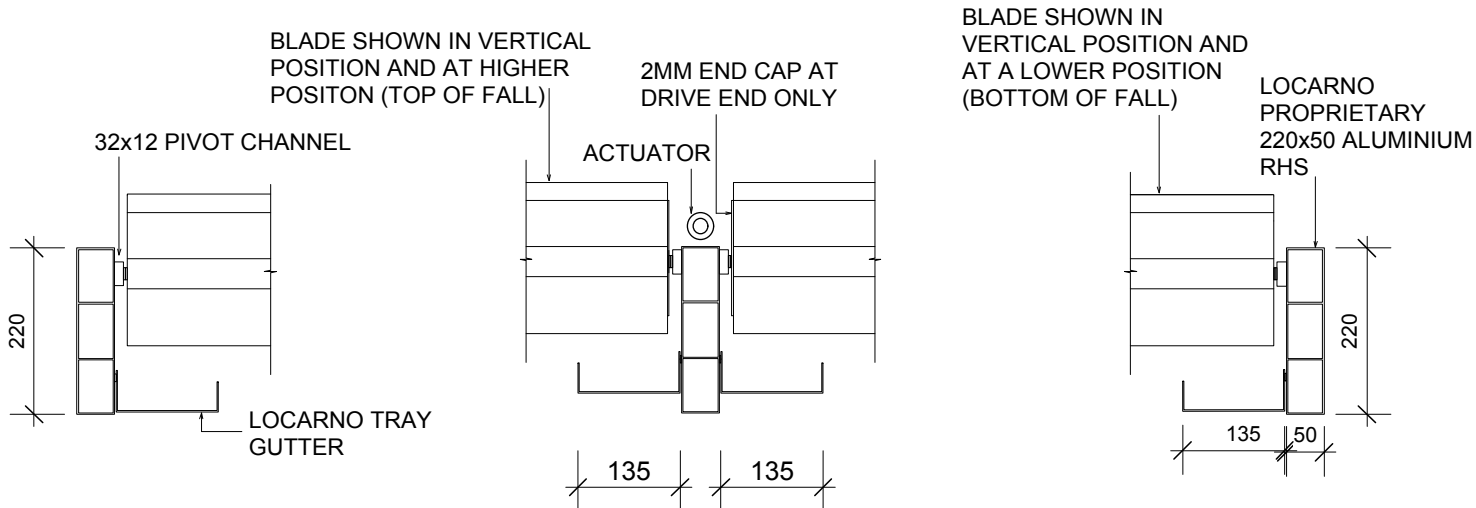


MINIMUM 12mm FALL IN BLADE PER METRE

MINIMUM OF 1.5MM FALL PER M OF GUTTER RUN

PLAN

END ELEVATION

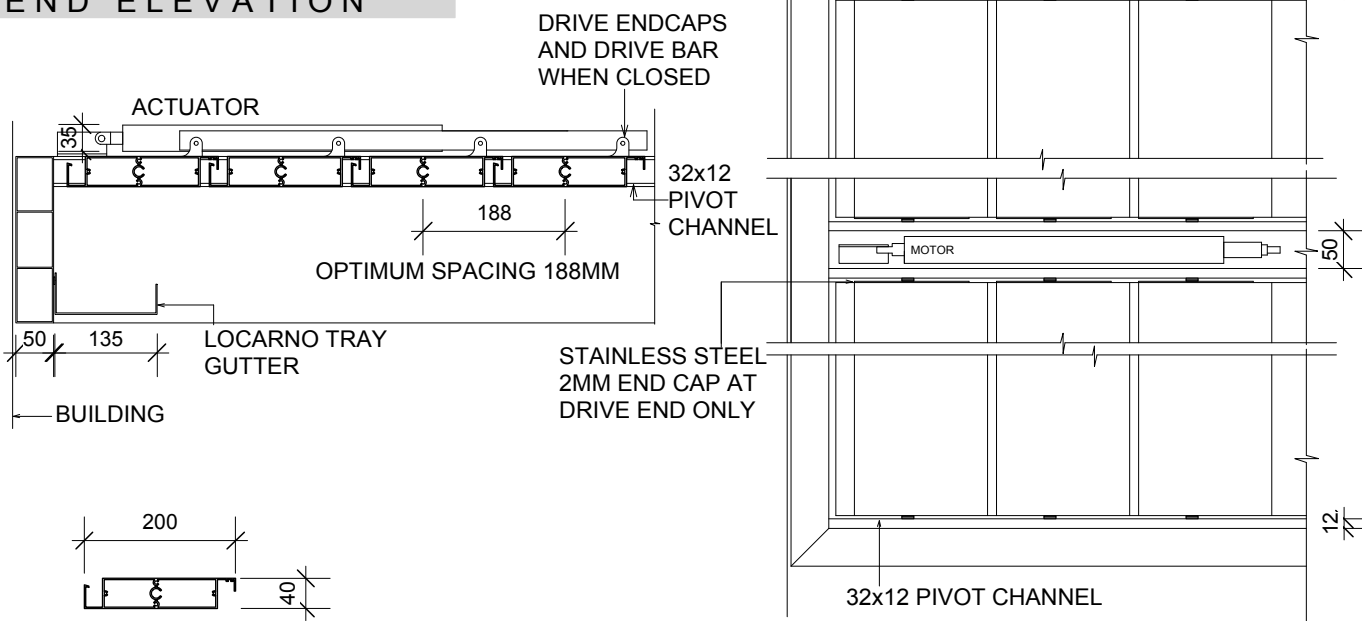

LOUVRES CAN BE ORIENTATED AT RIGHT ANGLES OR PARALLEL TO THE BUILDING

3.07

Scale : 1:10

Date Modified : 06.02.15

p +64 9 525 2525
 e info@locarno.co.nz
 www.locarno.co.nz
 (c) LOCARNO LOUVRES 2015