



EL300 >> BRACKET FIXED


FRONT ELEVATION

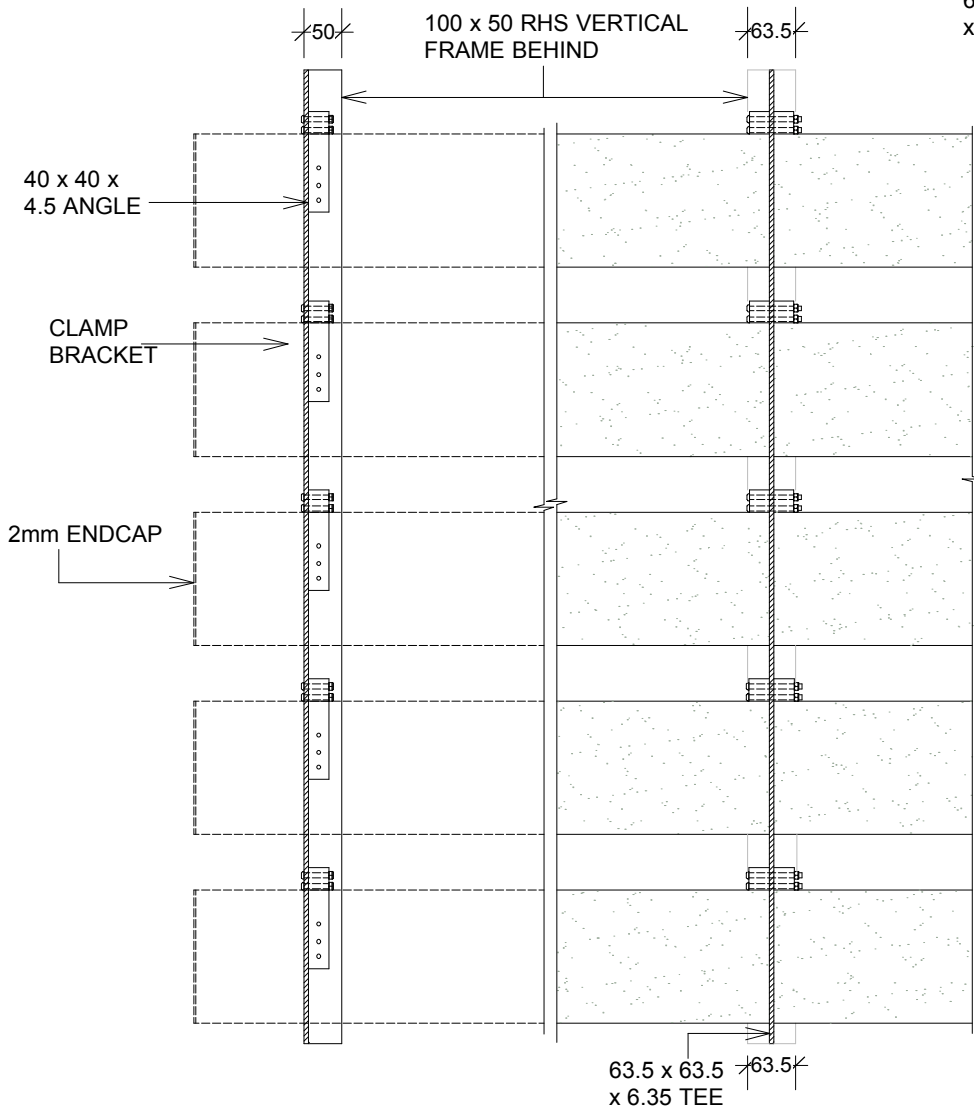

SIDE SECTION

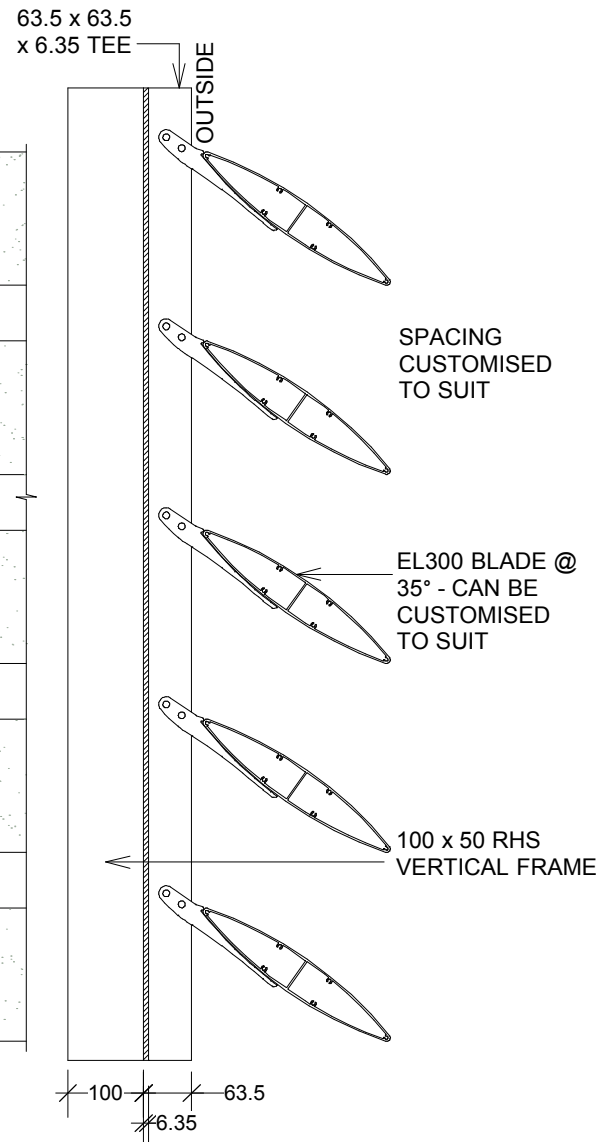

PLAN

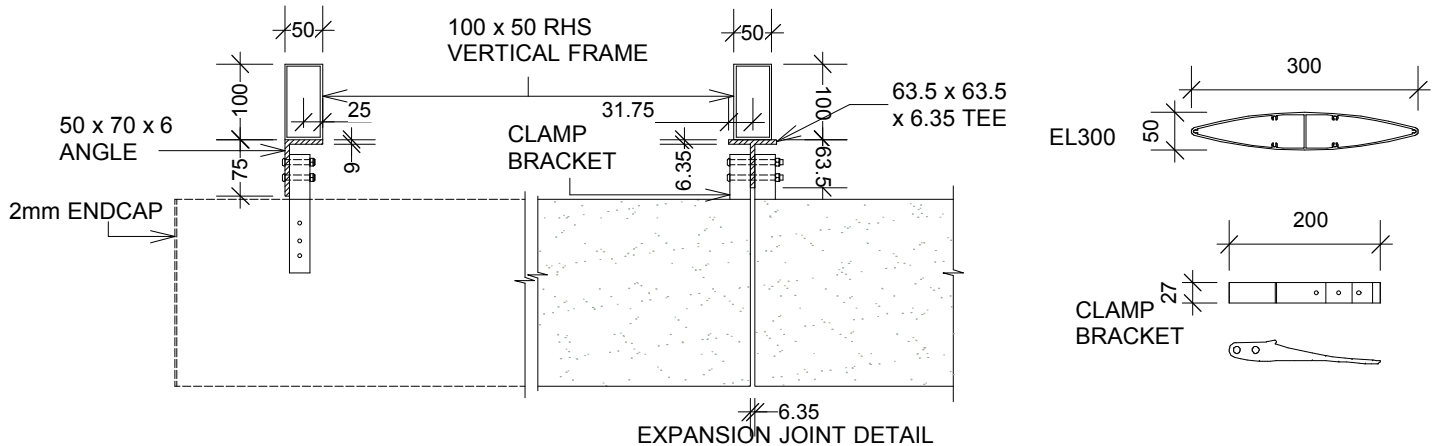

BRACKET FIXED LOUVRES CAN ALSO BE CONFIGURED VERTICALLY OR OVERHEAD (NON-WEATHERTIGHT)