



# EL300 >> END FIXED

## FRONT ELEVATION

## SIDE ELEVATION

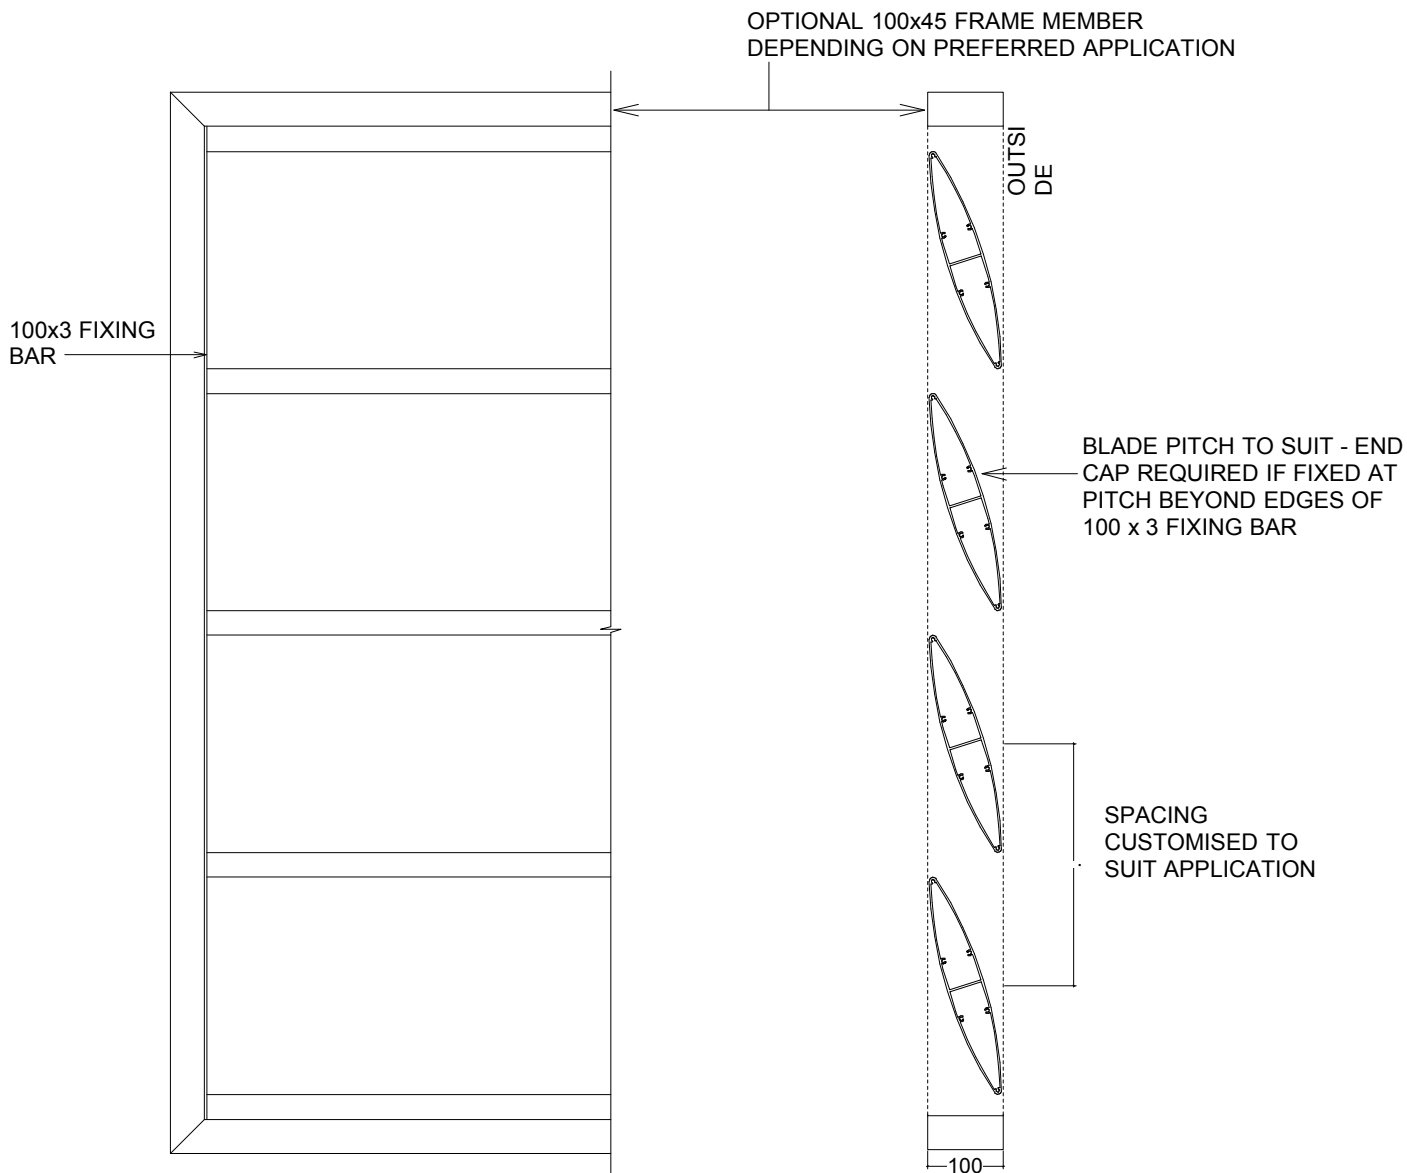

## PLAN

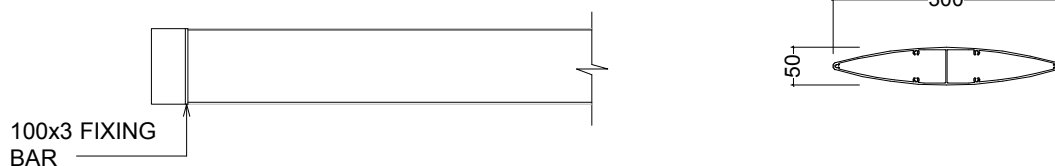

LOUVRE CAN ALSO BE CONFIGURED VERTICALLY OR OVERHEAD (NON-WEATHERTIGHT)