



RL180 >> END FIXED

FRONT ELEVATION

SIDE ELEVATION

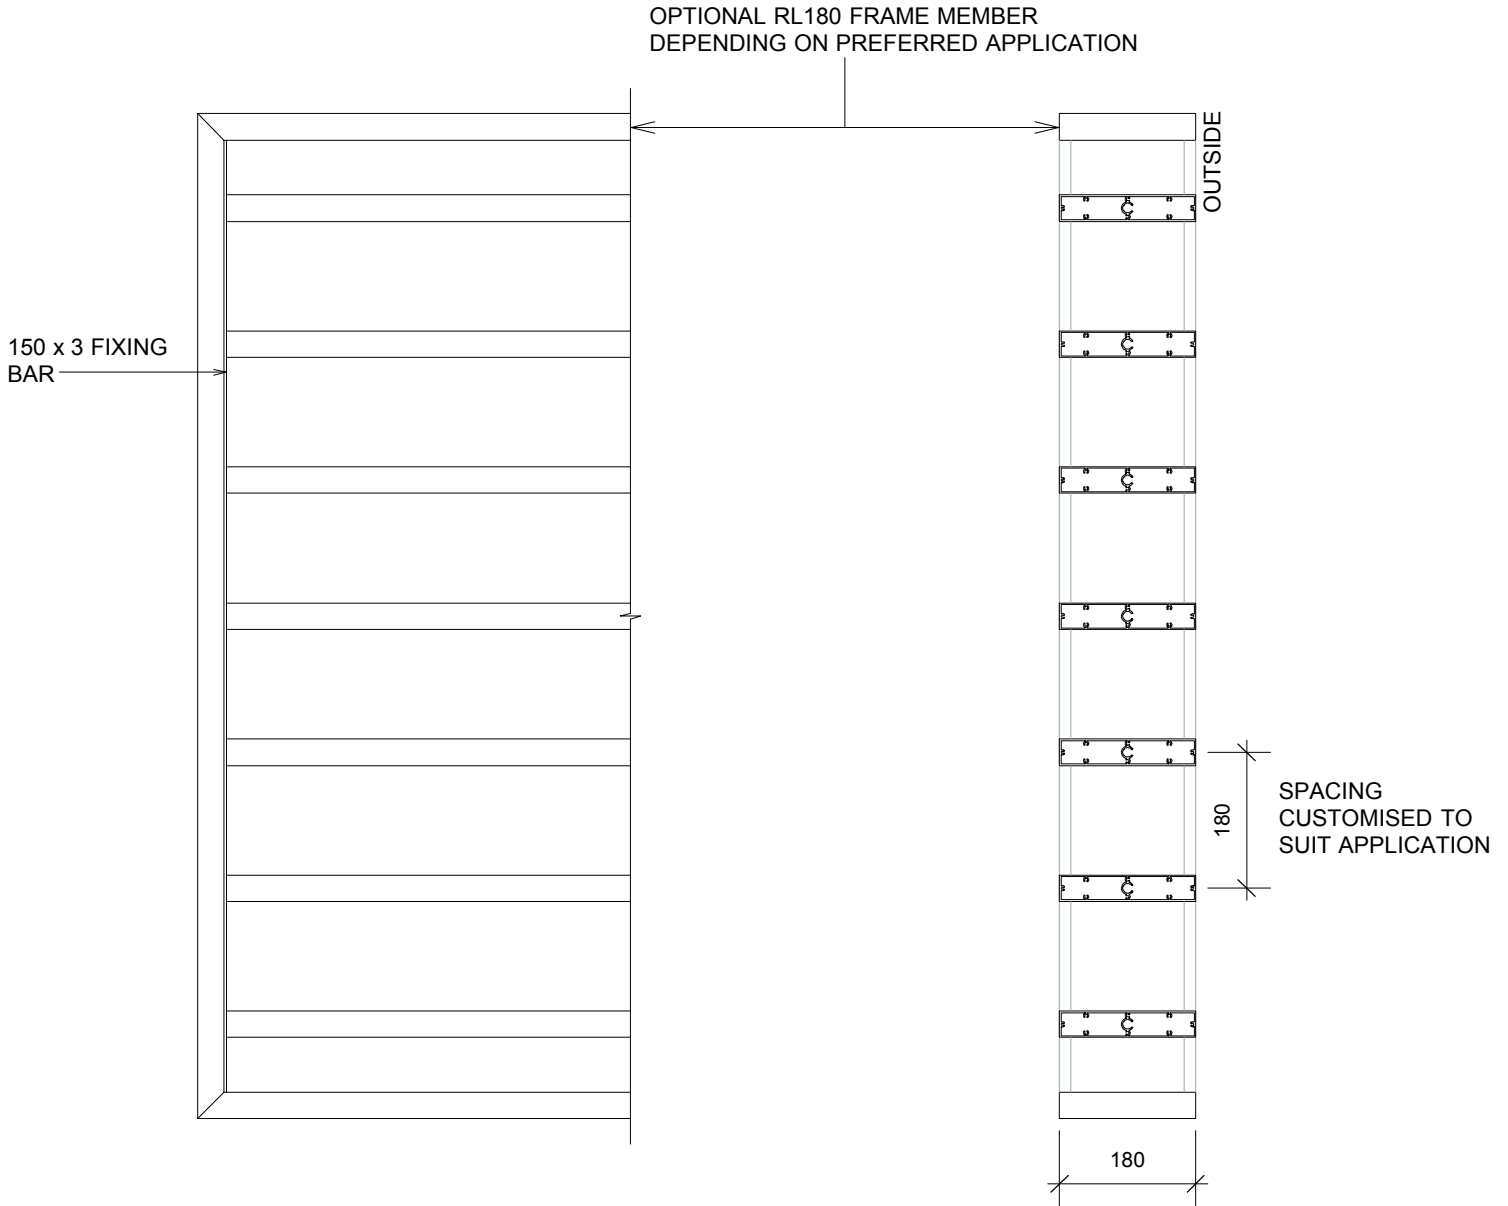

PLAN

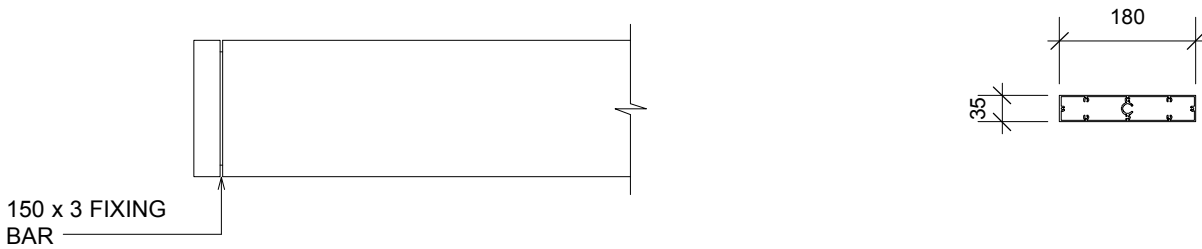

LOUVRE CAN ALSO BE CONFIGURED VERTICALLY OR OVERHEAD (NON-WEATHERTIGHT)