



SL90 >> END FIXED

FRONT ELEVATION

SIDE ELEVATION

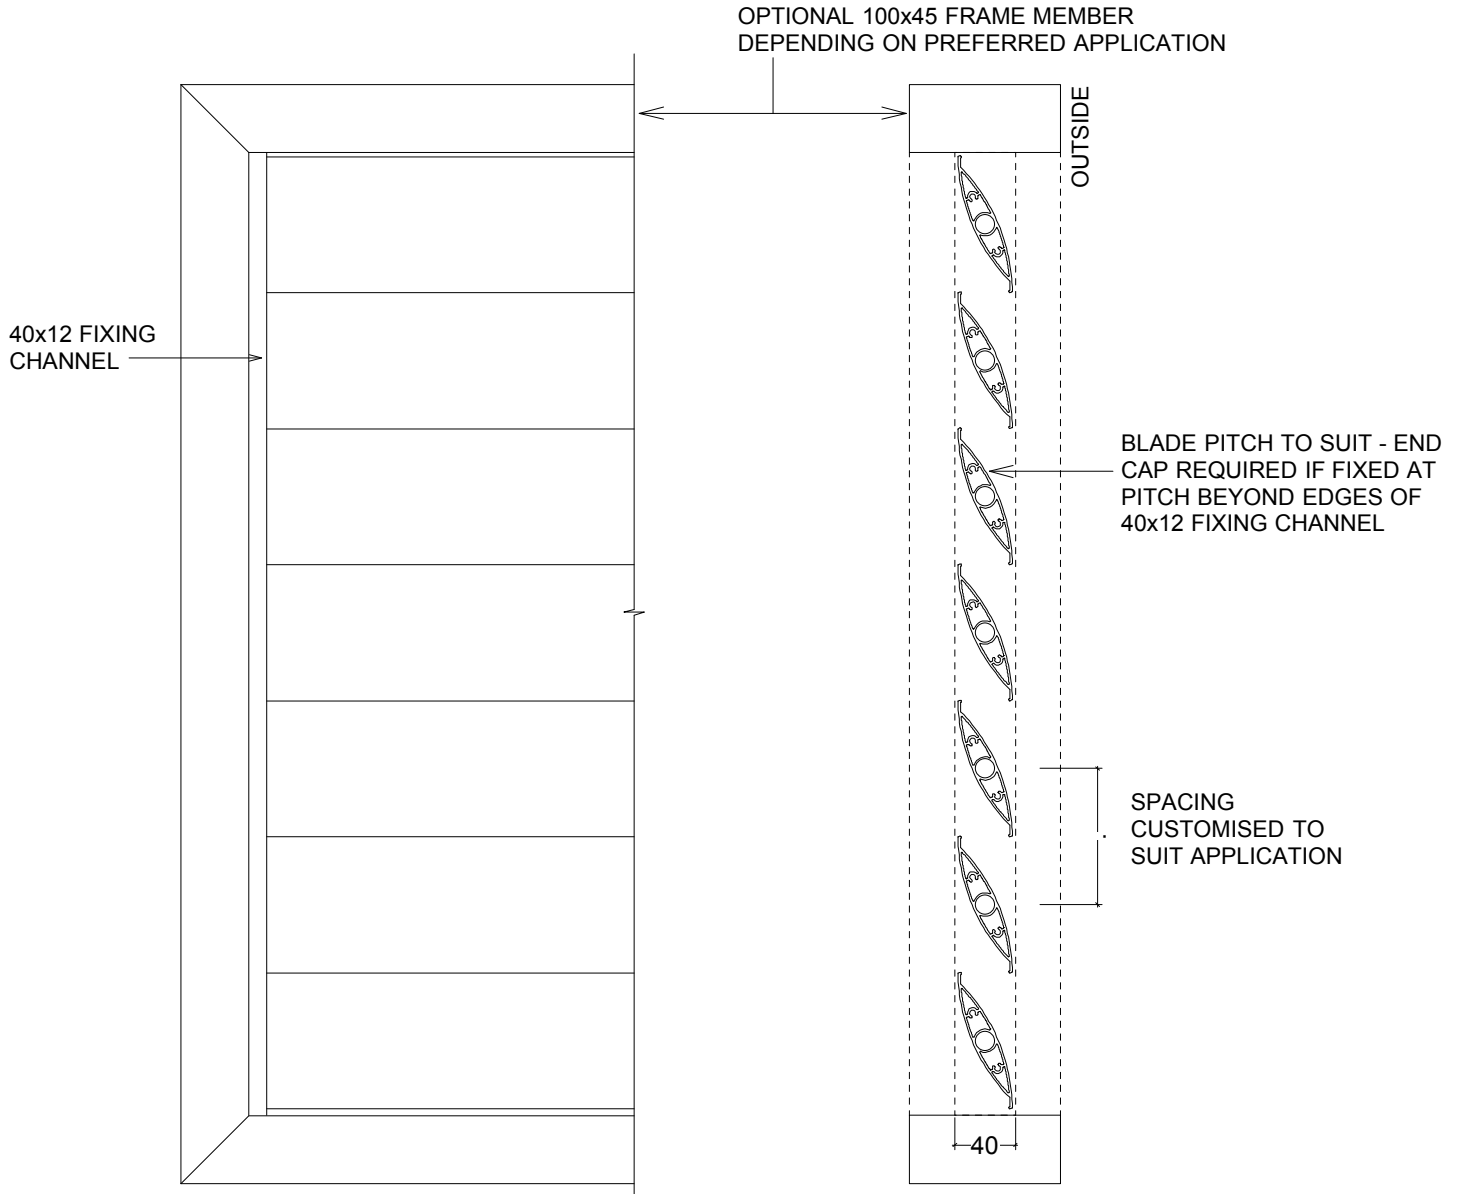

PLAN

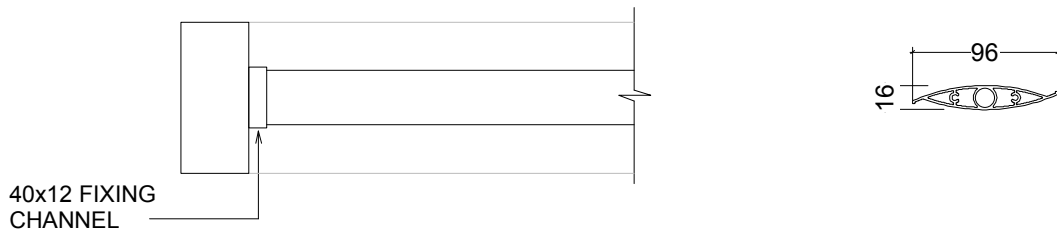

LOUVRE CAN ALSO BE CONFIGURED VERTICALLY OR OVERHEAD (NON-WEATHERTIGHT)



5.01

Scale : 1:5
Date Modified : 01.07.14

p +64 9 525 2525
e info@locarno.co.nz
www.locarno.co.nz
(c) LOCARNO LOUVRES 2014