


RL200 >> DOUBLE BAY LOUVRE ROOF >> MOTORISED

SIDE ELEVATION

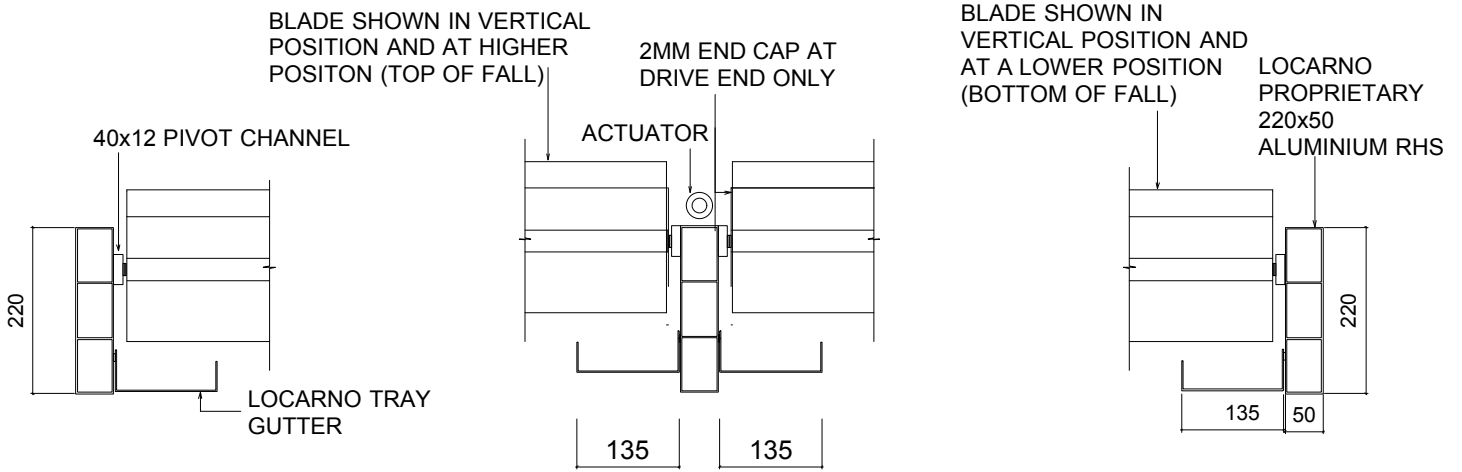


MINIMUM 12mm FALL IN BLADE PER METRE

MINIMUM OF 1.5MM FALL PER M OF GUTTER RUN

PLAN

END ELEVATION

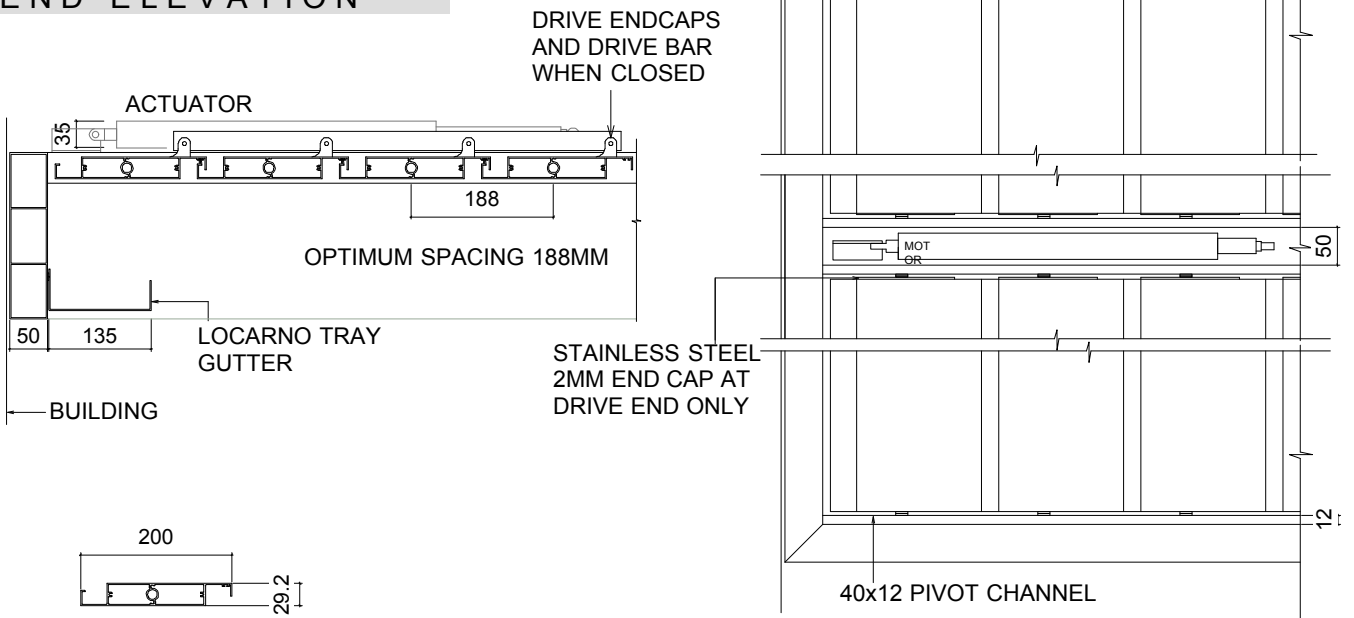

LOUVRES CAN BE ORIENTATED AT RIGHT ANGLES OR PARALLEL TO THE BUILDING

LOCARNO LOUVRES

3.02

Scale : 1:10

Date Modified : 01.07.14

p +64 9 525 2525
e info@locarno.co.nz
www.locarno.co.nz

(c) LOCARNO LOUVRES 2014