
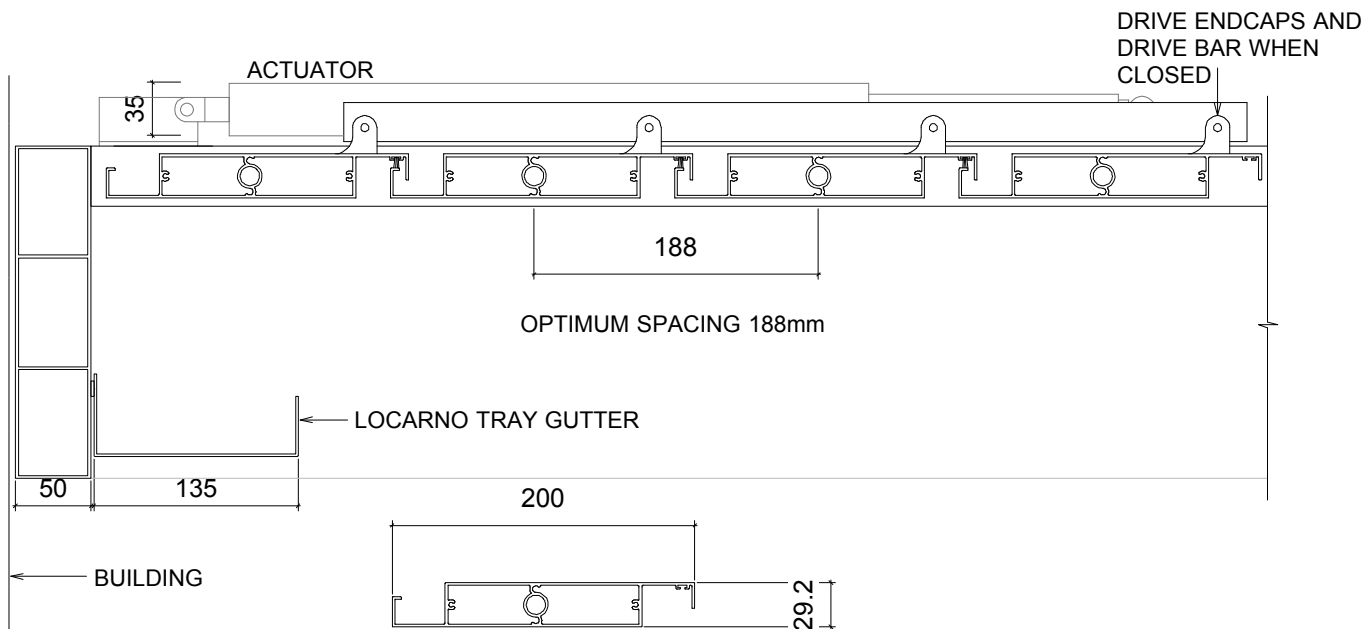


RL200 >> LOUVRE ROOF >> MOTORISED

SIDE ELEVATION

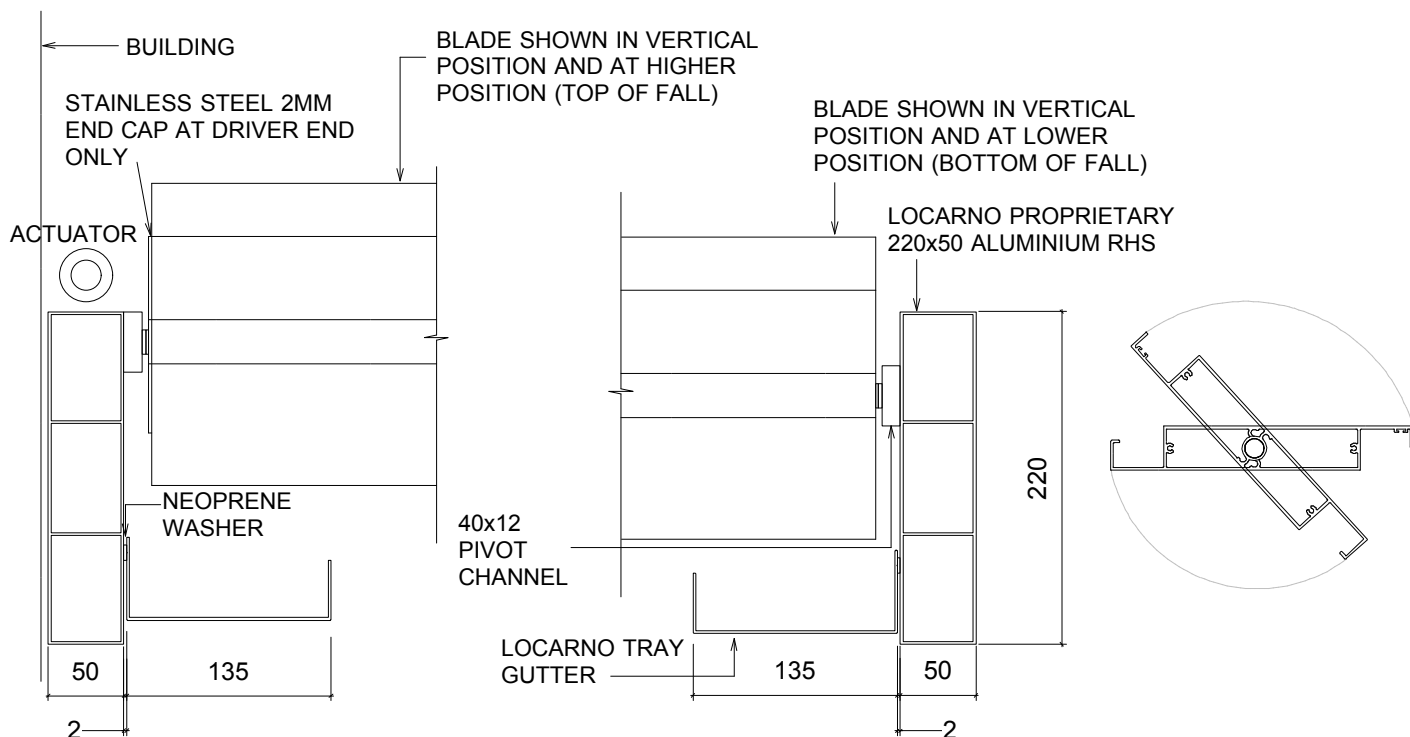

LOUVRES CAN BE ORIENTATED AT RIGHT ANGLES OR PARALLEL TO THE BUILDING

**LOCARNO
LOUVRES**

3.01

Scale : 1:5

Date Modified : 01.07.14

p +64 9 525 2525
e info@locarno.co.nz
www.locarno.co.nz

(c) LOCARNO LOUVRES 2014