



RLX200 >> SINGLE BAY LOUVRE ROOF >> MOTORISED

SIDE ELEVATION

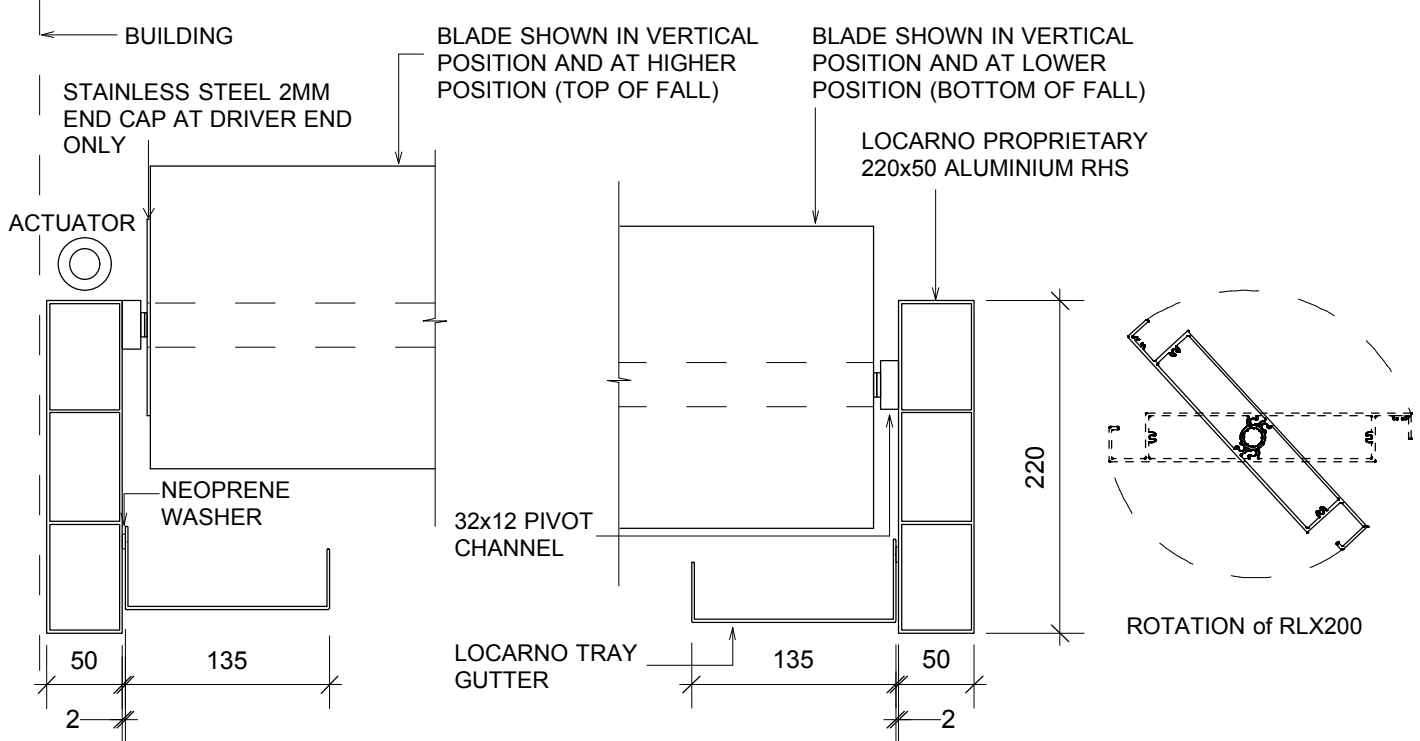

END ELEVATION

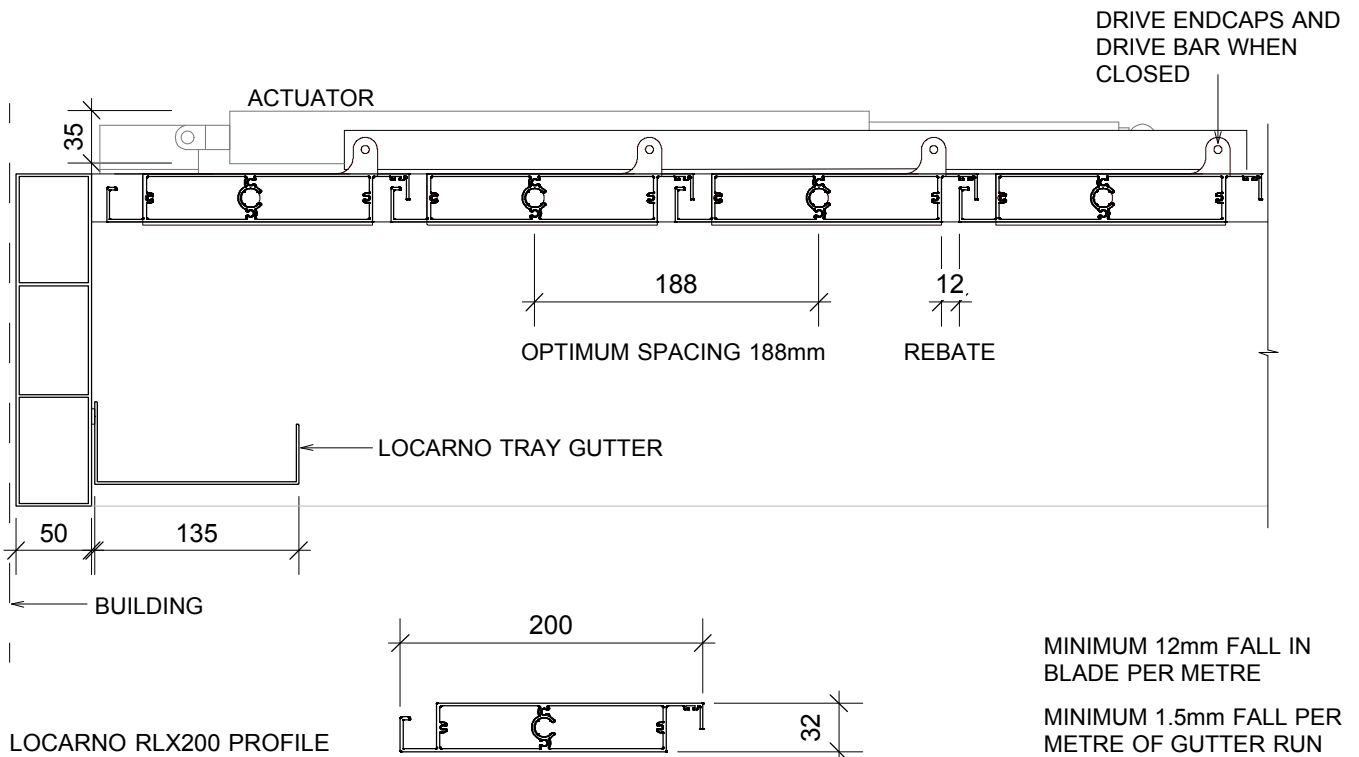

LOUVRES CAN BE ORIENTATED AT RIGHT ANGLES OR PARALLEL TO THE BUILDING



3.04

Scale : 1:5

Date Modified : 01.07.14

Product Manual 2014 (c) Locarno Louvres. Technical Specification subject to change without notice.

p +64 9 525 2525
 e info@locarno.co.nz
 www.locarno.co.nz

(c) LOCARNO LOUVRES 2014